


SECTION 1-1'

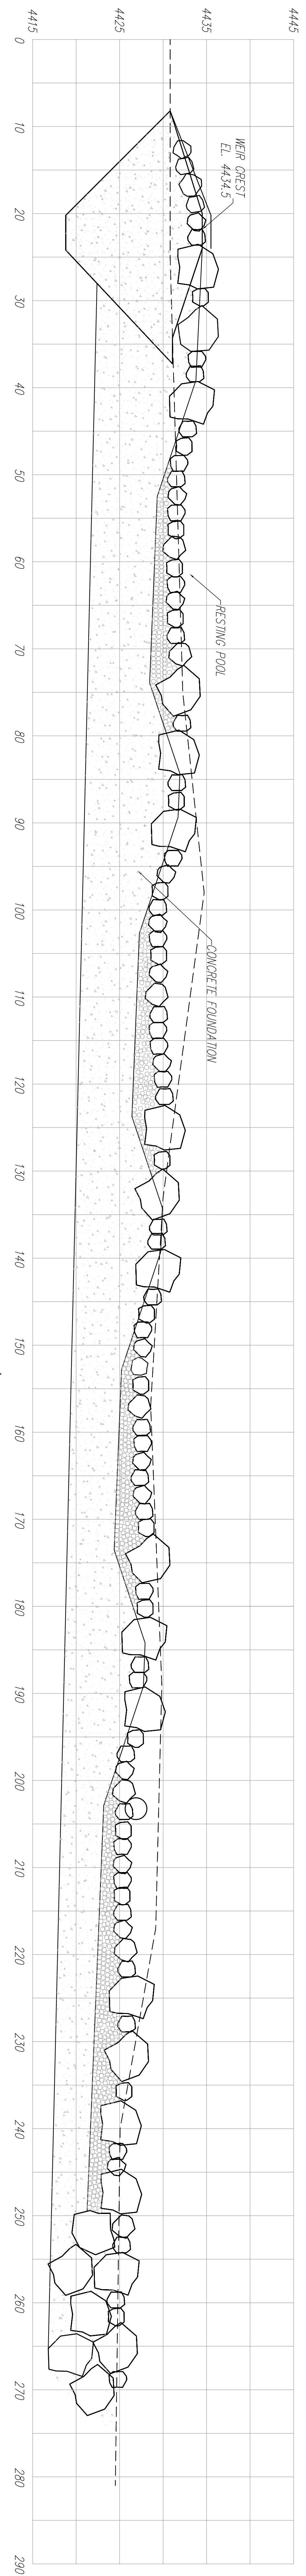

SECTION 2-2'

Glendale Diversion
Hydraulic Design
Weir Sections and Profiles

ECO-LOGIC Consulting Engineers
10381 Double R Blvd.
Reno, NV 89521
(775) 827-2311

nhc northwest hydraulic consultants, inc
3950 industrial boulevard, suite 100c
west sacramento, california 95691
office: (916) 371-7400 fax: (916) 371-7475

| | | |
|---------------------------------------|--|--|
| Designed By: MEC | 04/18/2005 | Drawing Scale: |
| Drawn By: MEC | Project No: 50357 | Revision No: |
| Reviewed By: BRH | Project Path: LANDPROJECTS\50333-GLENDALDIVERSION\DWG | Drawing File Name: SK-06-REVISED_CONCEPT_4%.DWG |
| Original Drawing Scale: 0" = 1' 0" | Plot Date: 04/18/2005 | |

| REVISIONS | | | By | Date |
|-----------|-------------|--|----|------|
| No. | Description | | BY | DATE |
| NO | DESCRIPTION | | BY | DATE |
| NO | DESCRIPTION | | BY | DATE |
